




ONESPACE
— A-one solution for interiors —



ROW HOUSE 84

3D VIEW



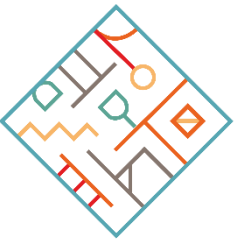

ONESPACE
— A-one solution for interiors —

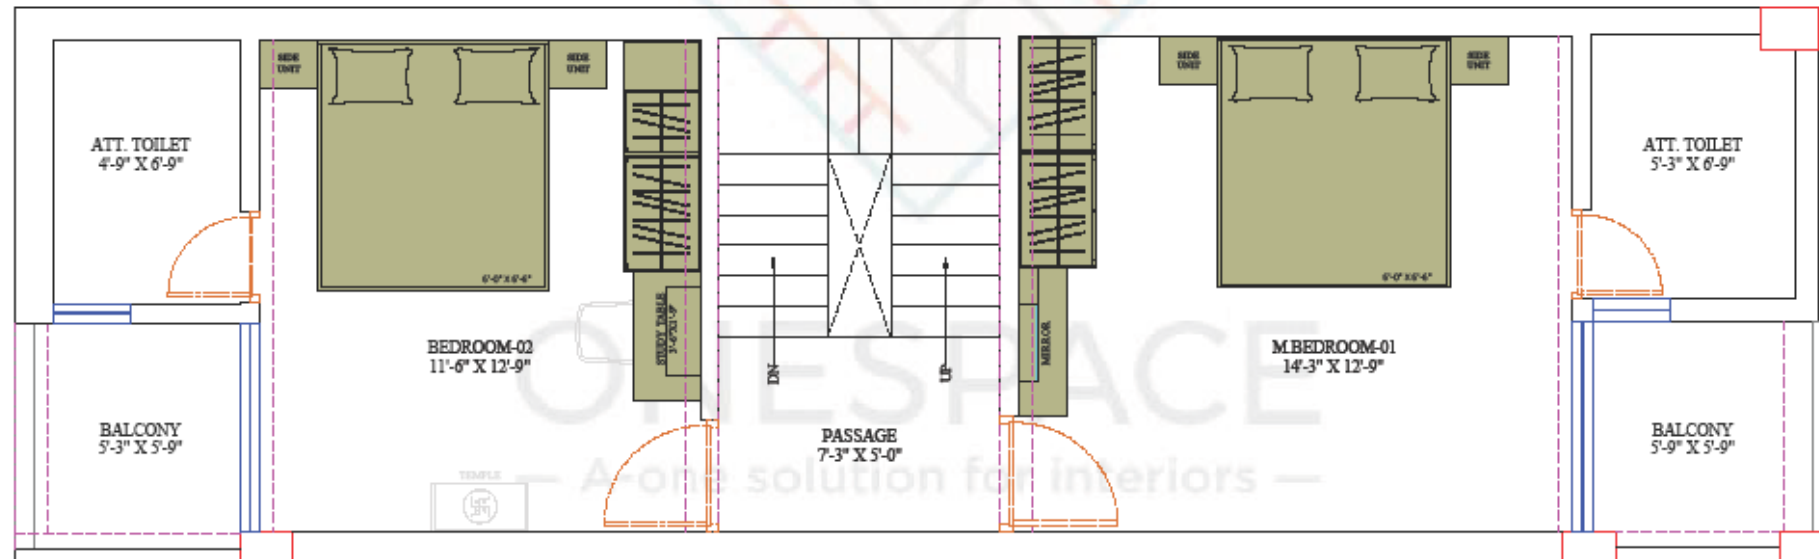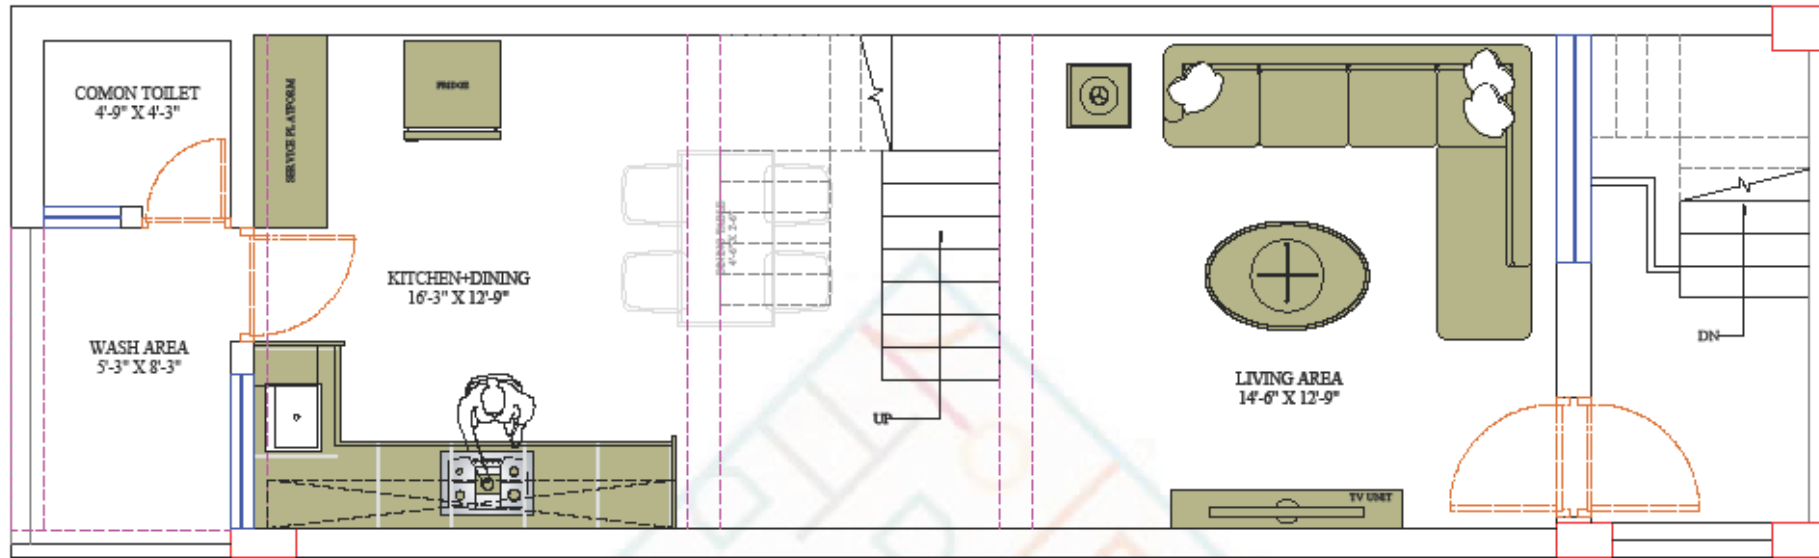

* DO NOT SCALE THE DRAWING.
* ALL DIMENSIONS ARE IN FEET \ INCHES.
* ANY DISCREPENCY IN THE DRAWING TO BE BROUGHT IN THE DESIGNER'S NOTICE BEFORE EXECUTION ON SITE.

KEY PLAN

PROJECT
84, LALJI NAGAR SOCIETY,
ADAJAN GAM, ADAJAN,
SURAT - 395 009.


DRG.NO.
F.L.P

DESCRIPTION
FIRST FLOOR & SECOND FLOOR
FURNITURE LAYOUT

CONSULTANT
ONESPACE
UG-141/142 FOUR POINT, VESU
SURAT-395007.
E-mail- design@onespaceinterior.com

DATE: 07-11-2022
SCALE: N.T.S.
DRAWN BY: VISHAL
CHECKED BY: FALGUNI


* THIS DRG. IS PROPERTY OF THE DESIGNER. DO NOT TAMPER.

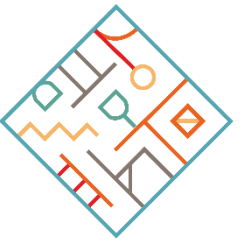

ONESPACE

— A-one solution for interiors —


❖ JALI DOOR

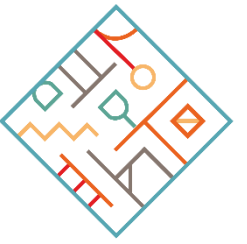

ONESPACE
— A-one solution for interiors —




◆ MAIN DOOR

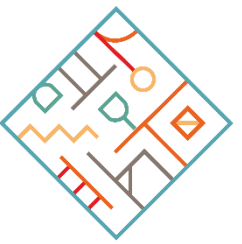

ONESPACE
— A-one solution for interiors —




❖ LIVING ROOM

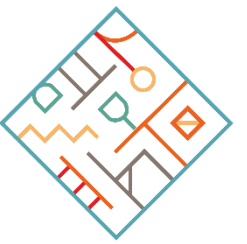

ONESPACE
— A-one solution for interiors —




❖ LIVING ROOM

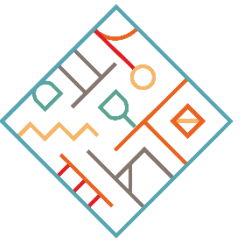

ONESPACE
— A-one solution for interiors —




◆ KITCHEN

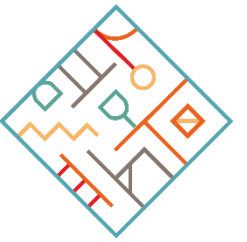

ONESPACE

— A-one solution for interiors —




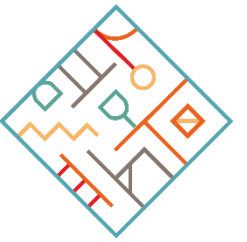

ONESPACE
— A-one solution for interiors —



❖ MASTER BEDROOM-1

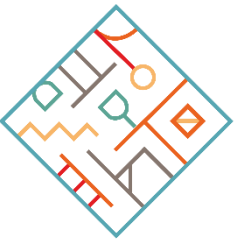


ONESPACE

— A-one solution for interiors —



❖ MASTER BEDROOM-1

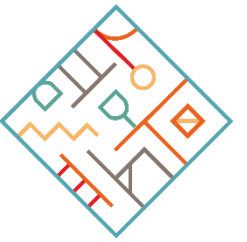


ONESPACE

— A-one solution for interiors —



❖ KID'S ROOM

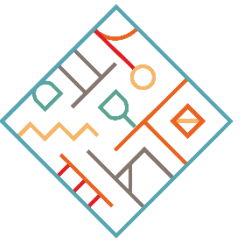

ONESPACE

— A-one solution for interiors —



❖ KID'S ROOM



ONESPACE
— A-one solution for interiors —

THANK YOU

