


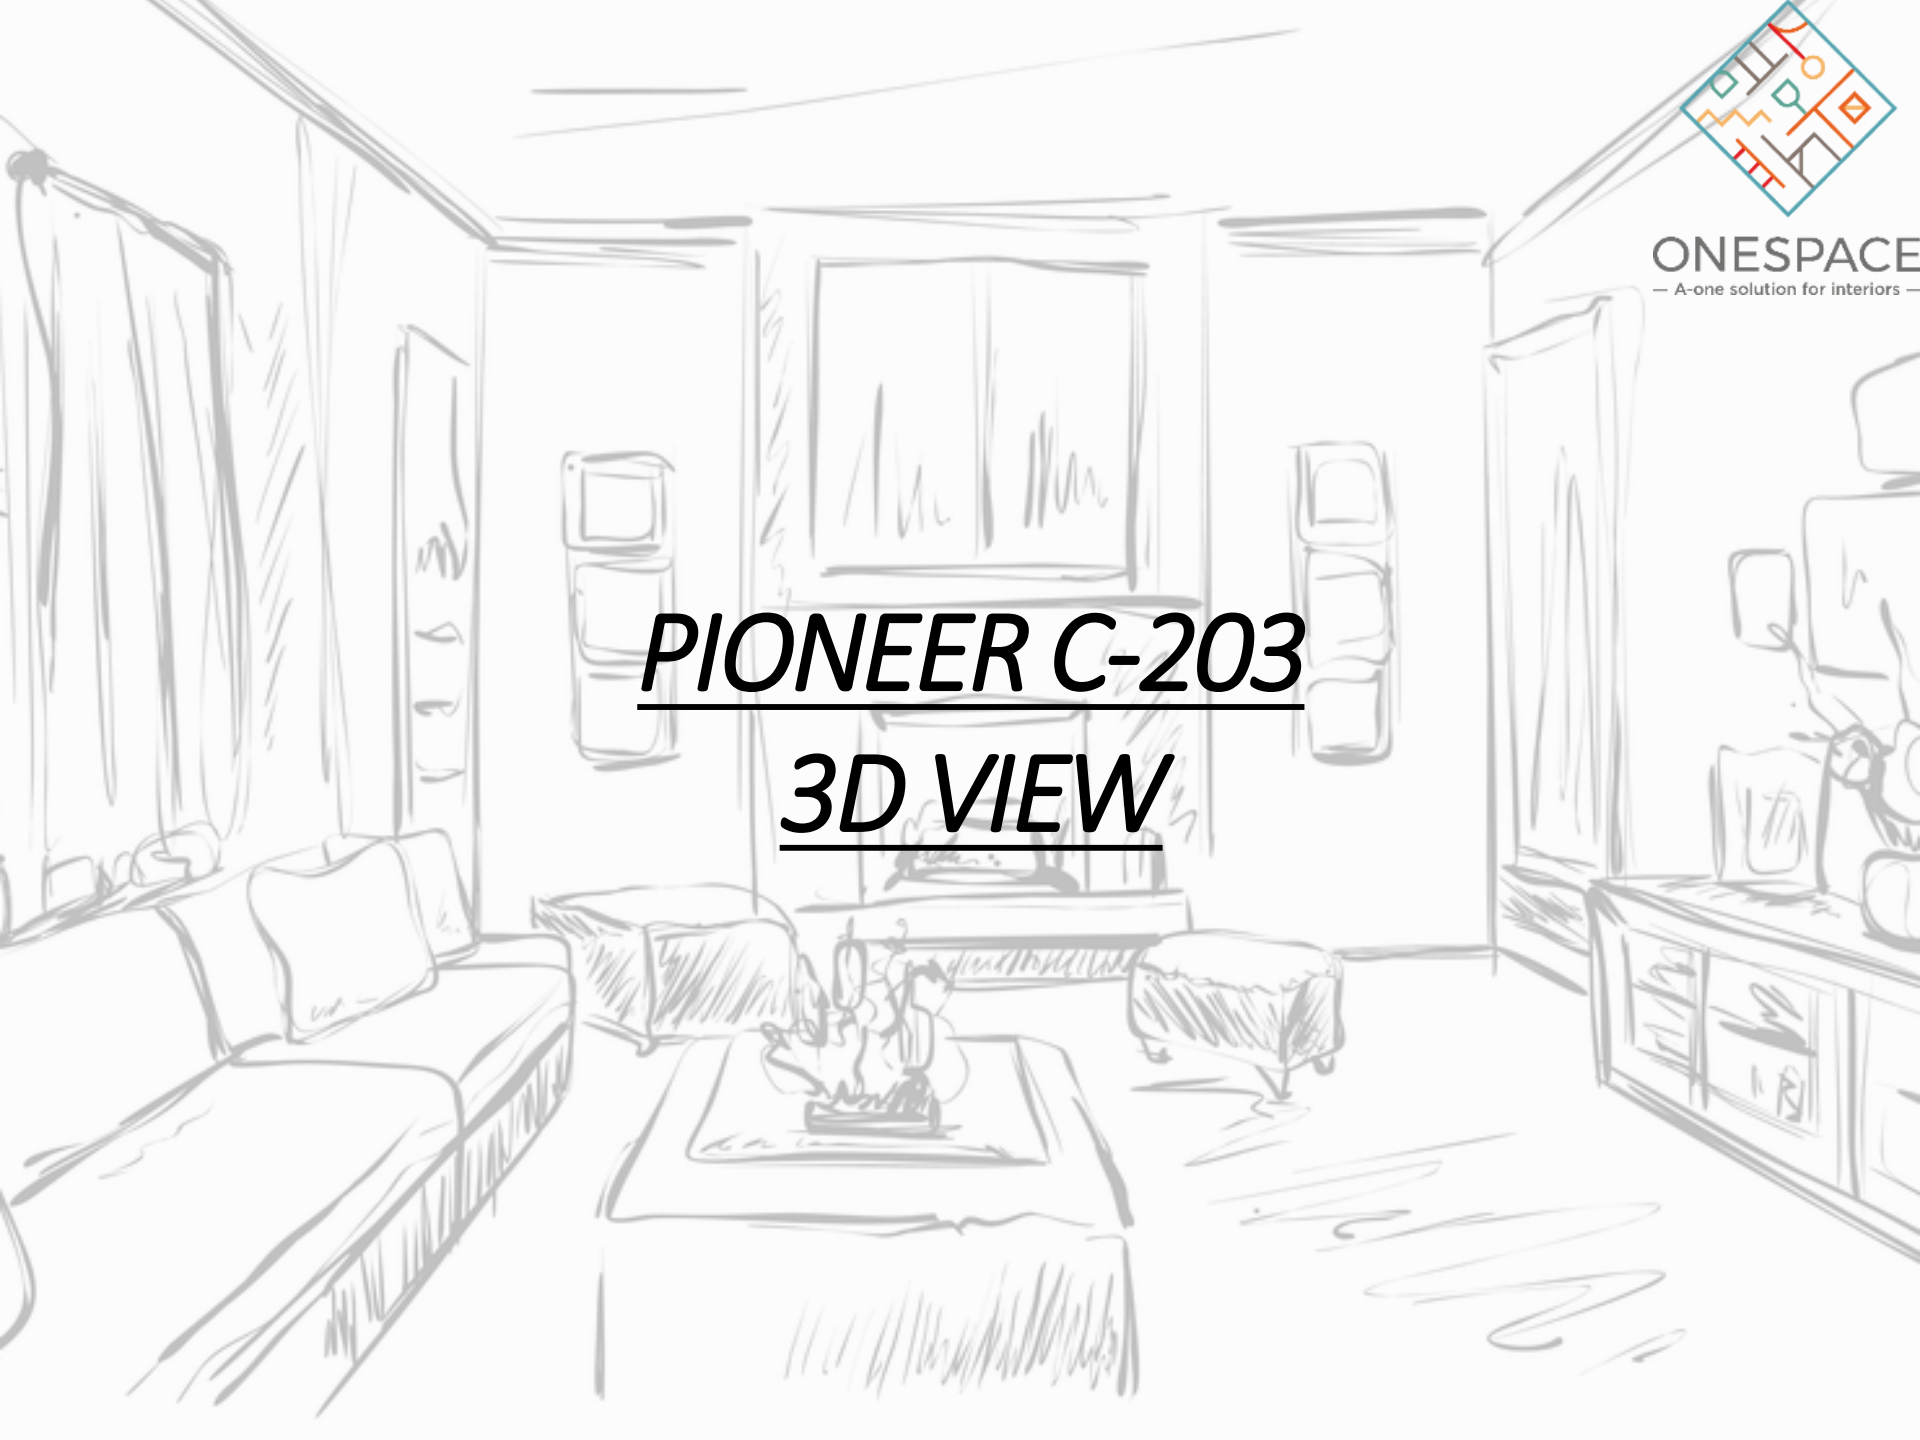

ONESPACE
— A-one solution for interiors —


PIONEER C-203

3D VIEW





ONESPACE
— A-one solution for interiors —

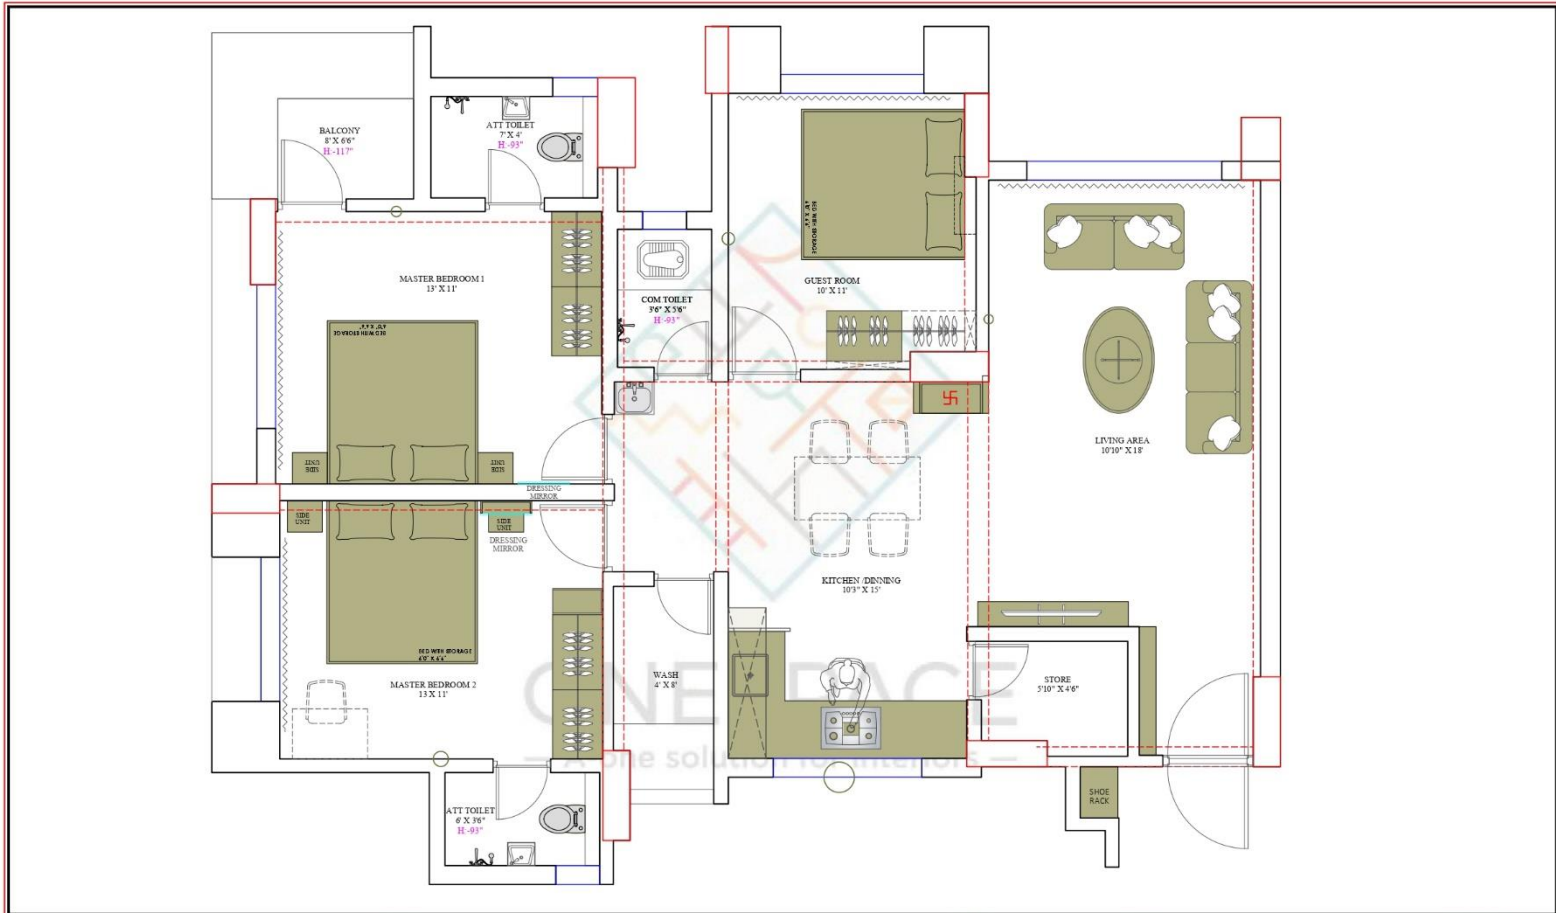

| | SCHEDULE | KEY PLAN | PROJECT | DESCRIPTION | CONSULTANT |
|--|----------|----------|---|---|--|
| <ul style="list-style-type: none"> * DO NOT SCALE THE DRAWING. * ALL DIMENSIONS ARE IN FEET \ INCHES. * ANY DISCREPANCY IN THE DRAWING TO BE BROUGHT IN THE DESIGNER'S NOTICE BEFORE EXECUTION ON SITE. | | | PIONEER LUXURY C-203 DRG. NO. NORTH F.L.P. | FURNITURE LAYOUT PLAN DATE: 19-12-2022 SCALE: N.T.S. DRAWN BY: VISHAL CHECKED BY: FALGUNI | <p>U 14 REGENT ARCADE, GHOD DOD ROAD, SURAT-395007. Email: design@onespaceinterior.com</p> |

01

* THIS DRG. IS PROPERTY OF THE DESIGNER DO NOT TAMPER.

LAYOUT PLAN



ONESPACE
— A-one solution for interiors —



JALI DOOR



ONESPACE
— A-one solution for interiors —



MAIN DOOR



ONESPACE
— A one solution for interiors —



LIVING ROOM



ONESPACE
— A-one solution for interiors —



LIVING ROOM



ONESPACE
A one solution for interiors




LIVING ROOM



ONESPACE
— A-one solution for interiors —




KITCHEN

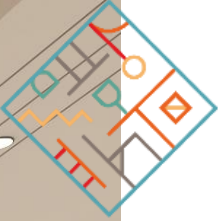

ONESPACE
— A-one solution for interiors —




DINNIG AREA AND MANDIR

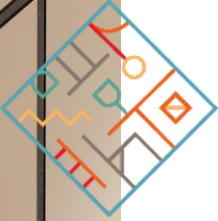

ONESPACE
— A-one solution for interiors —




ROOM PASSAGE

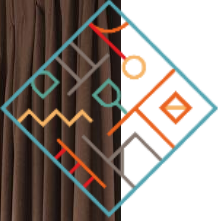

ONESPACE
— the one solution for interiors —



BEDROOM-1

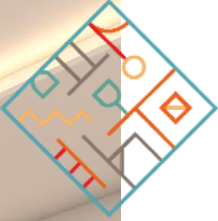

ONESPACE
— A-one solution for interiors —



BEDROOM-1



ONESPACE
— A one solution for interiors —



BEDROOM-2



ONESPACE
— A one solution for interiors —



BEDROOM-2



ONESPACE
— A-one solution for interiors —



BEDROOM -2



ONESPACE
— A smart solution for interiors —



BEDROOM -3



ONESPACE
— A one solution for interiors —



BEDROOM -3



ONESPACE
— A-one solution for interiors —

THANK YOU

